



SHIPPING DOCUMENTS

CLIENT INFORMATION

REPORT TO BE SENT TO:

COMPANY: Tully Construction Co. IncADDRESS: 104th St & 164th DriveCITY: QueensSTATE: NY ZIP:ATTENTION: Dean Devore

PHONE:

FAX:

CLIENT PROJECT INFORMATION

PROJECT NAME:

PROJECT NO.:

LOCATION:

PROJECT MANAGER:

e-mail:

PHONE:

FAX:

CLIENT BILLING INFORMATION

BILL TO:

PO#:

ADDRESS:

CITY

STATE:

ZIP:

ATTENTION:

PHONE:

ANALYSIS

DATA TURNAROUND INFORMATION

FAX (RUSH) _____ DAYS*

HARDCOPY (DATA PACKAGE): _____ DAYS*

EDD: _____ DAYS*

*TO BE APPROVED BY CHEMTECH

STANDARD HARDCOPY TURNAROUND TIME IS 10 BUSINESS DAYS

DATA DELIVERABLE INFORMATION

- ☐ Level 1 (Results Only) ☐ Level 4 (QC + Full Raw Data)
☐ Level 2 (Results + QC) ☐ NJ Reduced ☐ US EPA CLP
☐ Level 3 (Results + QC) ☐ NYS ASP A ☐ NYS ASP B
+ Raw Data ☐ Other _____
☐ EDD FORMAT _____

1 Vol's 2 Svor & PCB 3 TEL 4 Corrosivity 5 Ignitability 6 Reactive 7 Reactive 8 Mercaptan 9 TPH

PRESERVATIVES


COMMENTS

CHEMTECH SAMPLE ID	PROJECT SAMPLE IDENTIFICATION	SAMPLE MATRIX	SAMPLE TYPE		SAMPLE COLLECTION		# OF BOTTLES	PRESERVATIVES									COMMENTS
			COMP	GRAB	DATE	TIME		E/F	E	E	E	E	E	E	E	E	
1.	SOIL-1-HAM	SOL	X		11-27-24	1042	7		X	X	X	X	X	X	X	X	
2.	SOIL-1-HAM			X		1045	4	X									0.0 ppm
3.	SOIL-1-HAM-TPH2		X			1050	1									X	
4.	SOIL-2-HAM		X			1110	7		X	X	X	X	X	X	X	X	
5.	SOIL-2-HAM			X		1112	4	X									0.0 ppm
6.	SOIL-2-HAM-TPH2		X			1115	1									X	
7.																	
8.																	
9.																	
10.																	

SAMPLE CUSTODY MUST BE DOCUMENTED BELOW EACH TIME SAMPLES CHANGE POSSESSION INCLUDING COURIER DELIVERY

3.0

RELINQUISHED BY SAMPLER:	DATE/TIME: 1130	RECEIVED BY:	Conditions of bottles or coolers at receipt: ☐ COMPLIANT ☐ NON COMPLIANT ☐ COOLER TEMP _____ °C
1. <u>[Signature]</u>	11-27-24	1. <u>[Signature]</u>	Comments: Collected 8:1 Composite Sample + (2) 5:1 Composite Sample for sampling protocol
RELINQUISHED BY SAMPLER:	DATE/TIME:	RECEIVED BY:	
2. <u>[Signature]</u>		2. <u>[Signature]</u>	
RELINQUISHED BY SAMPLER:	DATE/TIME: 1400	RECEIVED BY:	PID Calibration 11-27-24
3. <u>[Signature]</u>	11-27-24	3. <u>[Signature]</u>	
Page 1 of 1		CLIENT: ☐ Hand Delivered ☐ Other _____	Shipment Complete
		CHEMTECH: ☐ Picked Up ☒ Field Sampling	☐ YES ☐ NO

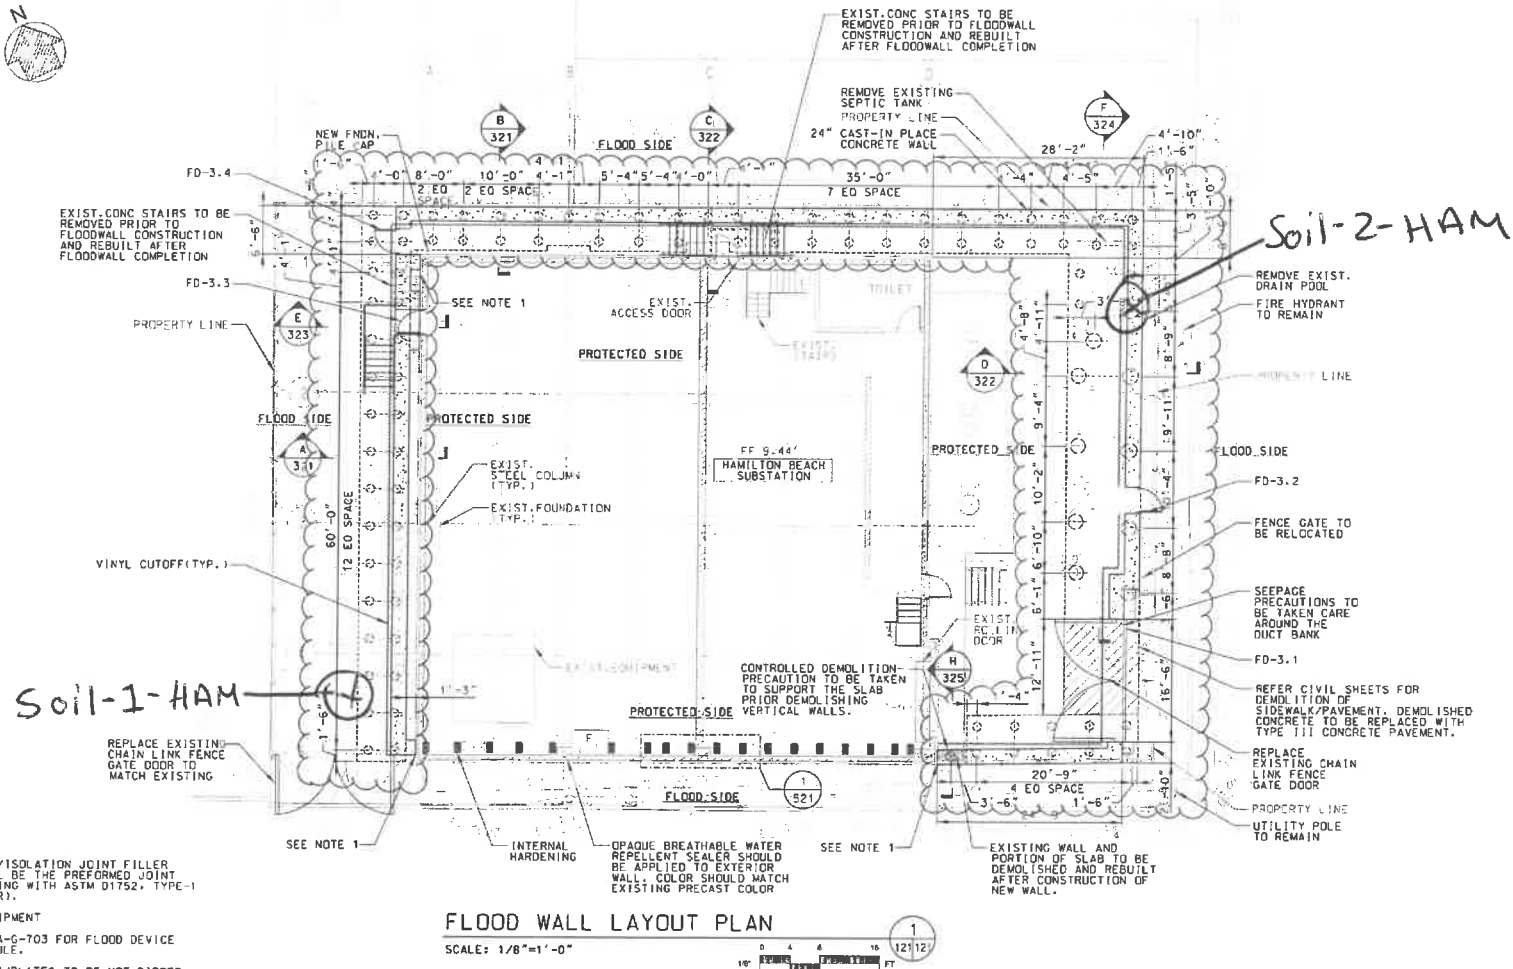

NOTES:

1. THE EXPANSION/ISOLATION JOINT FILLER MATERIAL SHALL BE THE PREFORMED JOINT FILLER COMPLYING WITH ASTM D1752, TYPE-1 (SPONGE RUBBER).
2. F - FIXED EQUIPMENT
3. REFER P36343-6-C-703 FOR FLOOD DEVICE OPENING SCHEDULE.
4. ALL HSS/ANGLES/PLATES TO BE HOT DIPPED GALVANIZED SECTIONS.

FLOOD WALL LAYOUT PLAN

SCALE: 1/8"=1'-0"



IT IS A VIOLATION OF THE PROFESSIONAL LICENSE LAW FOR ANY PERSON TO ALTER THIS DRAWING IN ANY WAY, UNLESS ACTING UNDER THE DIRECTION OF A LICENSED PROFESSIONAL ENGINEER, REGISTERED ARCHITECT, THE ALTERING ENGINEER OR ARCHITECT. THE DRAWING NUMBER, SCALE, DATE, TITLE, PROJECT NAME, AND A SIGNATURE OF THE ENGINEER OR ARCHITECT SHALL BE PLACED IN THE BOTTOM RIGHT CORNER OF THE DRAWING.

CONTRACT P-36343
FLOOD MITIGATION AT TWENTY SIX (26) SUBSTATIONS
IN THE BOROUGH OF BROOKLYN, MANHATTAN AND QUEENS
**HAMILTON BEACH
SUBSTATION FLOOD
WALL PLAN**



DRAWN BY	R. NUTHAN	<i>Nathan</i>	DATE	04/15/2024
DESIGNED BY	KUDAY	<i>Kuday</i>	DRAWING	STRUCTURAL
CHECKED BY	DINAKAR KN	<i>Dinakar</i>	PROJECT NO.	P36343-HAM-CS-121
APPROVED BY	C. JEDRICH, PE	<i>Jedrich</i>	REVISION	

REVISION	DESCRIPTION	DATE	APPROVED

REVISIONS

SDSIGN&FILEEXPANDEDSSPECS

PRINT AS OF SDATES&OFSPLOTTINGS

USERSNAME



Environmental Laboratory

www.chemtech.net | EMAIL: PM@chemtech.net

Project Name: _____

Chemtech Order ID: _____

Service Order #: _____

Sampler Name: Jeremy N
Client Project Coordinator & Phone: _____

Work Order #: _____

Dean D

Labor WBS #: _____

Page #: 1 of 1

Facility/Site: Hamilton Beach Sub

Date: 11-27-24

Site Address: 144th Street &

Arrive Time: 1030

144th Drive, Queens NY

Depart Time: 1130

Waste Stream (circle one): drum / roll-off / soil pile / in-situ / linear construction / frac-tank

Sample Matrices (circle all that apply): Water / Solid / NAPL / Concrete / Wipe

Collection Depths: _____

Dimensions/CY: _____

Temp (range): 2-3 °C

PID Readings (range): 0-0

PPM

Odor: Y (N)

Color: Y (N)

Sample Description: Wet Sand, Rocks.

Field Observations: Very wet sand, (2) unique locations

Grid/Area Composite Map:

QA Control # A3041134

See

Affirmed

Map

Sampler Signature: JM

Supervisor Review/Date: _____

Client Signature: _____

Date/Time Arrived at Lab: _____



284 Sheffield Street, Mountainside NJ 07092 (908)-789-8900 Fax : 908 789 8922

Laboratory Certification

Certified By	License No.
CAS EPA CLP Contract	68HERH20D0011
Connecticut	PH-0830
DOD ELAP (ANAB)	L2219
Maine	2024021
Maryland	296
New Hampshire	255424 Rev 1
New Jersey	20012
New York	11376
Pennsylvania	68-00548
Soil Permit	525-24-234-08441
Texas	T104704488

LOGIN REPORT/SAMPLE TRANSFER

Order ID : P5026 TULL02

Order Date : 11/27/2024 11:24:00 AM

Project Mgr :

Client Name : Tully Construction Co., Inc.

Project Name : Hamilton

Report Type : Level 1

Client Contact : Dean Devoe

Receive DateTime : 11/27/2024 2:00:00 PM

EDD Type : Excel NY 375

Invoice Name : Tully Construction Co., Inc.

Purchase Order :

Hard Copy Date :

Invoice Contact : Dean Devoe

Date Signoff :

LAB ID	CLIENT ID	MATRIX	SAMPLE DATE	SAMPLE TIME	TEST	TEST GROUP	METHOD	FAX DATE	DUE DATES
P5026-04	SOIL-1-HAM-GRAB	Solid	11/27/2024	10:45					
					VOC-TCLVOA-10		8260D	5 Bus. Days	
P5026-08	SOIL-1-HAM-GRAB	Solid	11/27/2024	11:12					
					VOC-TCLVOA-10		8260D	5 Bus. Days	

Relinquished By :

Date / Time :

DM
11-27-24 1435

Received By :

Date / Time :

Sam
11/27/24 14:35 RJL
A22

Storage Area : VOA Refridgerator Room