

CHEMTECH

CHAIN OF CUSTODY RECORD

284 Sheffield Street, Mountainside, NJ 07092
(908) 789-8900 • Fax (908) 789-8922
www.chemtech.net

CHEMTECH PROJECT NO. PS026
QUOTE NO.
COC Number 2042079

CLIENT INFORMATION

REPORT TO BE SENT TO:

COMPANY: Tully Construction Co. Inc

ADDRESS: 104th St & 164th Drive

CITY: Queens STATE: NY ZIP:

ATTENTION: Dean Devoe

PHONE:

FAX:

CLIENT PROJECT INFORMATION

PROJECT NAME:

PROJECT NO.: LOCATION:

PROJECT MANAGER:

e-mail:

PHONE:

FAX:

CLIENT BILLING INFORMATION

BILL TO: PO#:

ADDRESS:

CITY STATE: ZIP:

ATTENTION: PHONE:

ANALYSIS

DATA TURNAROUND INFORMATION

FAX (RUSH) DAYS*

HARDCOPY (DATA PACKAGE): DAYS*

EDD: DAYS*

*TO BE APPROVED BY CHEMTECH

STANDARD HARDCOPY TURNAROUND TIME IS 10 BUSINESS DAYS

DATA DELIVERABLE INFORMATION

- ☐ Level 1 (Results Only) ☐ Level 4 (QC + Full Raw Data)
☐ Level 2 (Results + QC) ☐ NJ Reduced ☐ US EPA CLP
☐ Level 3 (Results + QC) ☐ NYS ASP A ☐ NYS ASP B
+ Raw Data ☐ Other
☐ EDD FORMAT

1 Vol's 2 Svor & PCB 3 TEL 4 Corrosivity 5 Ignitability 6 Reactivity 7 Reactive Cyn 8 Mercaptan Sulfate 9 TPH


PRESERVATIVES

COMMENTS

CHEMTECH SAMPLE ID	PROJECT SAMPLE IDENTIFICATION	SAMPLE MATRIX	SAMPLE TYPE		SAMPLE COLLECTION		# OF BOTTLES	PRESERVATIVES									COMMENTS
			COMP	GRAB	DATE	TIME		E/F	E	E	E	E	E	E	E	E	
1.	SOIL-1-HAM	SOL	X		11-27-24	1042	7		X	X	X	X	X	X	X	X	
2.	SOIL-1-HAM			X		1045	4	X									0.0 ppm
3.	SOIL-1-HAM-TPH2		X			1050	1									X	
4.	SOIL-2-HAM		X			1110	7		X	X	X	X	X	X	X	X	
5.	SOIL-2-HAM			X		1112	4	X									0.0 ppm
6.	SOIL-2-HAM-TPH2		X			1115	1									X	
7.																	
8.																	
9.																	
10.																	

SAMPLE CUSTODY MUST BE DOCUMENTED BELOW EACH TIME SAMPLES CHANGE POSSESSION INCLUDING COURIER DELIVERY

RELINQUISHED BY SAMPLER: 1. <i>[Signature]</i>	DATE/TIME: 1130 11-27-24	RECEIVED BY: 1. <i>[Signature]</i>	Conditions of bottles or coolers at receipt: ☐ COMPLIANT ☐ NON COMPLIANT ☐ COOLER TEMP _____ °C Comments: Collected 8:1 Composite Sample + (2) 5:1 Composite Sample for sampling protocol
RELINQUISHED BY SAMPLER: 2. <i>[Signature]</i>	DATE/TIME:	RECEIVED BY: 2.	
RELINQUISHED BY SAMPLER: 3. <i>[Signature]</i>	DATE/TIME: 1400 11-27-24	RECEIVED BY: 3.	PID Calibration 11-27-24
Page 1 of 1		CLIENT: ☐ Hand Delivered ☐ Other _____ CHEMTECH: ☐ Picked Up ☒ Field Sampling	Shipment Complete ☐ YES ☐ NO

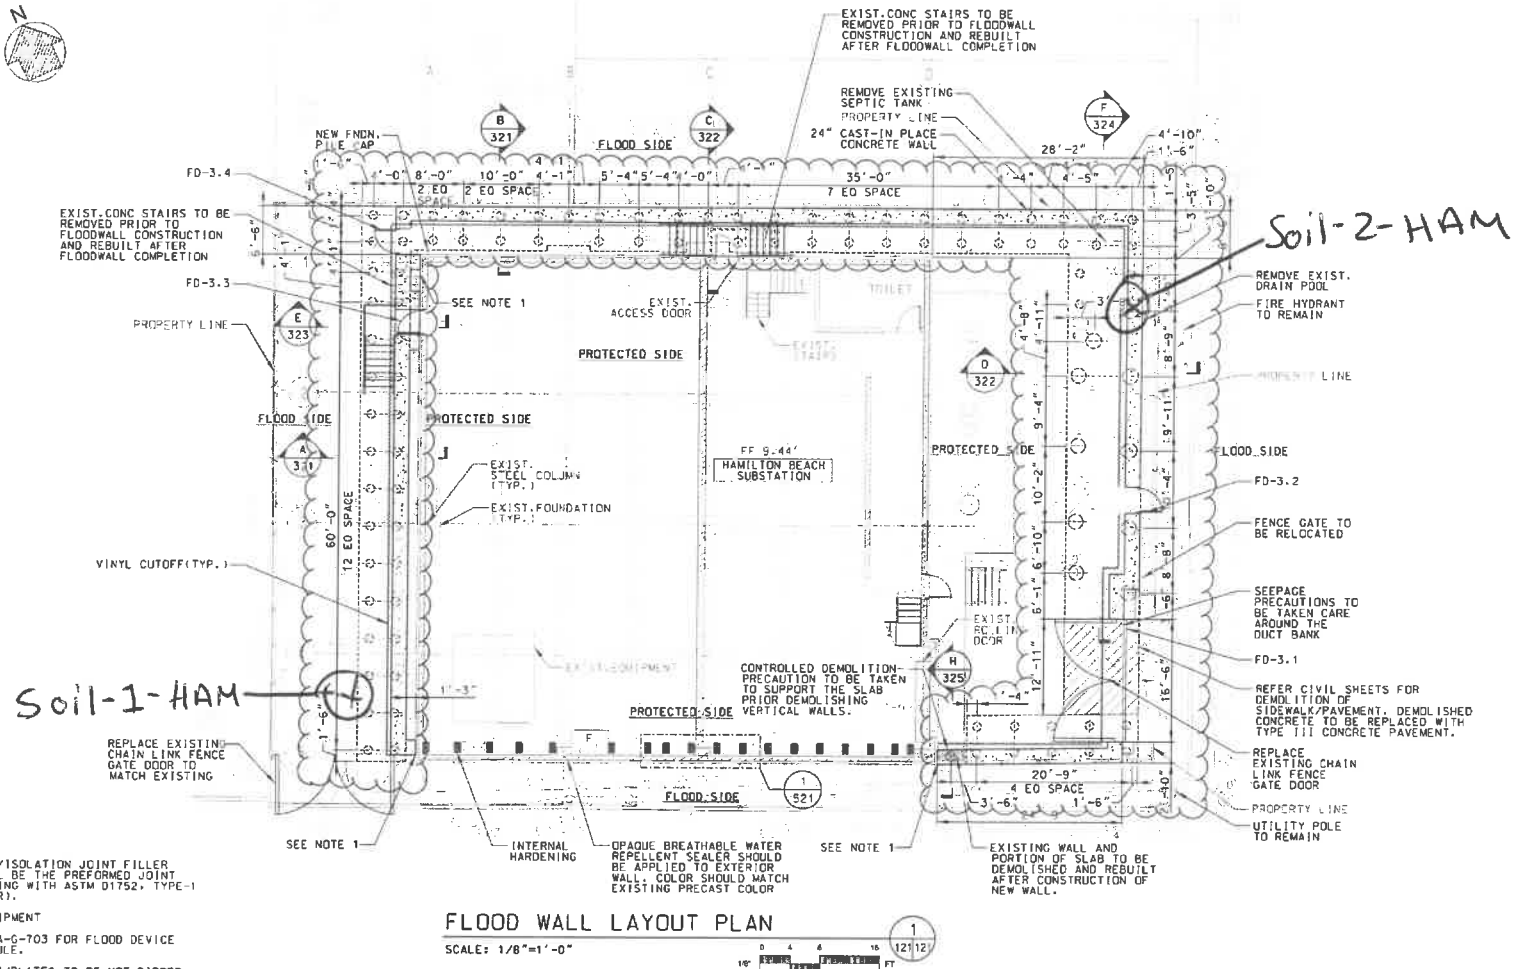

NOTES:

1. THE EXPANSION/ISOLATION JOINT FILLER MATERIAL SHALL BE THE PREFORMED JOINT FILLER COMPLYING WITH ASTM D1752, TYPE-1 (SPONGE RUBBER).
2. F - FIXED EQUIPMENT
3. REFER P36343-6-C-703 FOR FLOOD DEVICE OPENING SCHEDULE.
4. ALL HSS/ANGLES/PLATES TO BE HOT DIPPED GALVANIZED SECTIONS.

FLOOD WALL LAYOUT PLAN

SCALE: 1/8"=1'-0"



IT IS A VIOLATION OF THE PROFESSIONAL LICENSE LAW FOR ANY PERSON TO ALTER THIS DRAWING IN ANY WAY, UNLESS ACTING UNDER THE DIRECTION OF A LICENSED PROFESSIONAL ENGINEER, REGISTERED ARCHITECT, THE ALTERING ENGINEER OR ARCHITECT. THE DRAWING NUMBER, SCALE, DATE, AND PROJECT NAME SHALL BE PROMINENTLY SHOWN ON THE DRAWING. A 24-HOUR NOTICE OF ANY ALTERATION SHALL BE GIVEN TO THE CLIENT.

REVISION	DESCRIPTION	DATE	APPROVED

REVISIONS



CONTRACT P-36343
FLOOD MITIGATION AT TWENTY SIX (26) SUBSTATIONS
IN THE BOROUGH OF BROOKLYN, MANHATTAN AND QUEENS
**HAMILTON BEACH
SUBSTATION FLOOD
WALL PLAN**



DRAWN BY	R. NUTHAN	<i>Nathan</i>	DATE	04/15/2024
DESIGNED BY	KUDAY	<i>Kuday</i>	DRAWING	STRUCTURAL
CHECKED BY	DINAKAR KN	<i>Dinakar</i>	PROJECT NO.	P36343-HAM-CS-121
APPROVED BY	C. JEDRICH, PE	<i>Jedrich</i>	REVISION	

SDSIGN&FILEEXPANDEDSSPECS

PRINT AS OF SDATES&OFSPLOTTINGS

USERSNAME



Environmental Laboratory

www.chemtech.net | EMAIL: PM@chemtech.net

Project Name: _____

Chemtech Order ID: _____

Service Order #: _____

Sampler Name: Jeremy N
Client Project Coordinator & Phone: _____

Work Order #: _____

Dean D

Labor WBS #: _____

Page #: 1 of 1

Facility/Site: Hamilton Beach Sub

Date: 11-27-24

Site Address: 144th Street &

Arrive Time: 1030

144th Drive, Queens NY

Depart Time: 1130

Waste Stream (circle one): drum / roll-off / soil pile / in-situ / linear construction / frac-tank

Sample Matrices (circle all that apply): Water / Solid / NAPL / Concrete / Wipe

Collection Depths: _____

Dimensions/CY: _____

Temp (range): 2-3 °C

PID Readings (range): 0-0

PPM

Odor: Y

N

Color: Y

(N)

Sample Description: Wet Sand, Rocks.

Field Observations: Very wet sand, (2) unique locations

Grid/Area Composite Map:

QA Control # A3041134

See

Affirmed

MAP

Sampler Signature: JM

Supervisor Review/Date: _____

Client Signature: _____

Date/Time Arrived at Lab: _____